
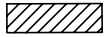
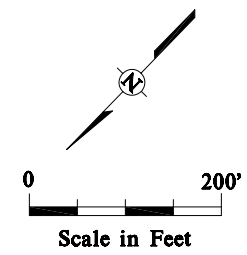
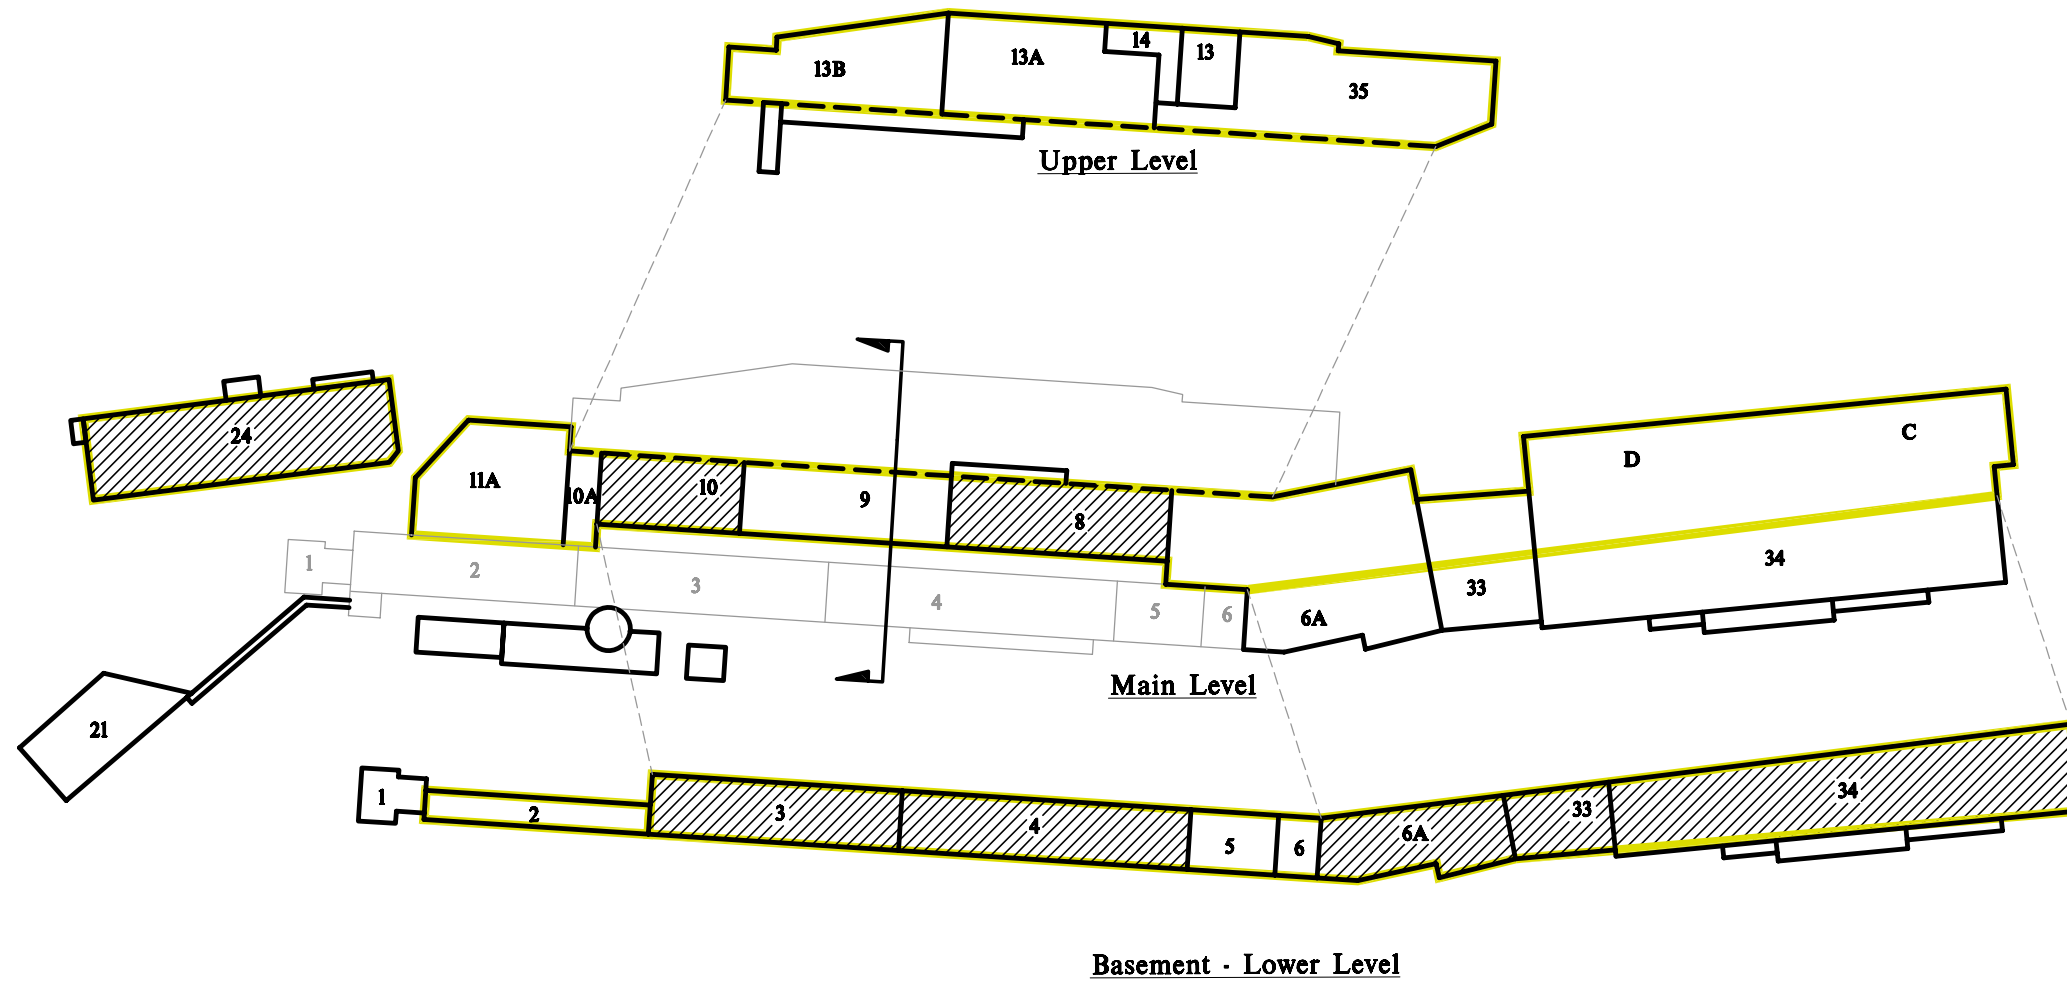


Section - Conceptual View

- Legend**
-  Slab on Grade
 - 11A** Facility Building Number
 -  Building of Interest



Drawn By: JME
 Checked:
 Approved:
 DWG Name: 127491325

EMERSON POWER TRANSMISSION
 ITHACA, NEW YORK
 PREPARED FOR
 EMERSON

FIGURE 12
 BUILDING LAYOUT

WSP
 ENGINEERING OF
 NEW YORK, P.C.
 5 SULLIVAN STREET
 CAZENOVIA, NEW YORK 13035 (315) 655-3900